


CITY OF VERO BEACH  
POWER PLANT  
100 17TH STREET

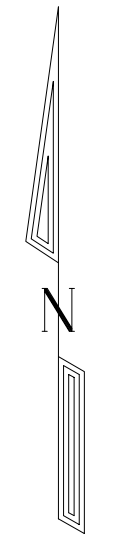

SCALE 1" = 50'

S89°43'15"E 297.65'  
10' ADDITIONAL RW (OR BK 1408, PG 2289)

N00°16'45"E 10.00'

S89°43'15"E 892.71'

S89°43'15"E 708.99'

17th ST. CAUSEWAY BLVD. (100' R/W)

S89°43'15"E

3' ADDITIONAL RW (OR BK 1408, PG 2289)

N00°16'45"E 3.00'

S89°43'15"E 963.83'

S89°43'15"E 301.40'


CITY OF VERO BEACH  
SEWER PLANT  
17 INDIAN RIVER BOULEVARD  
33-40-06-00000-0040-00005.0

INDIAN RIVER BOULEVARD  
(200' R/W)

R=2966.18'  
L=353.42'

N00°29'27"E 264.85'

1655 INDIAN RIVER BOULEVARD

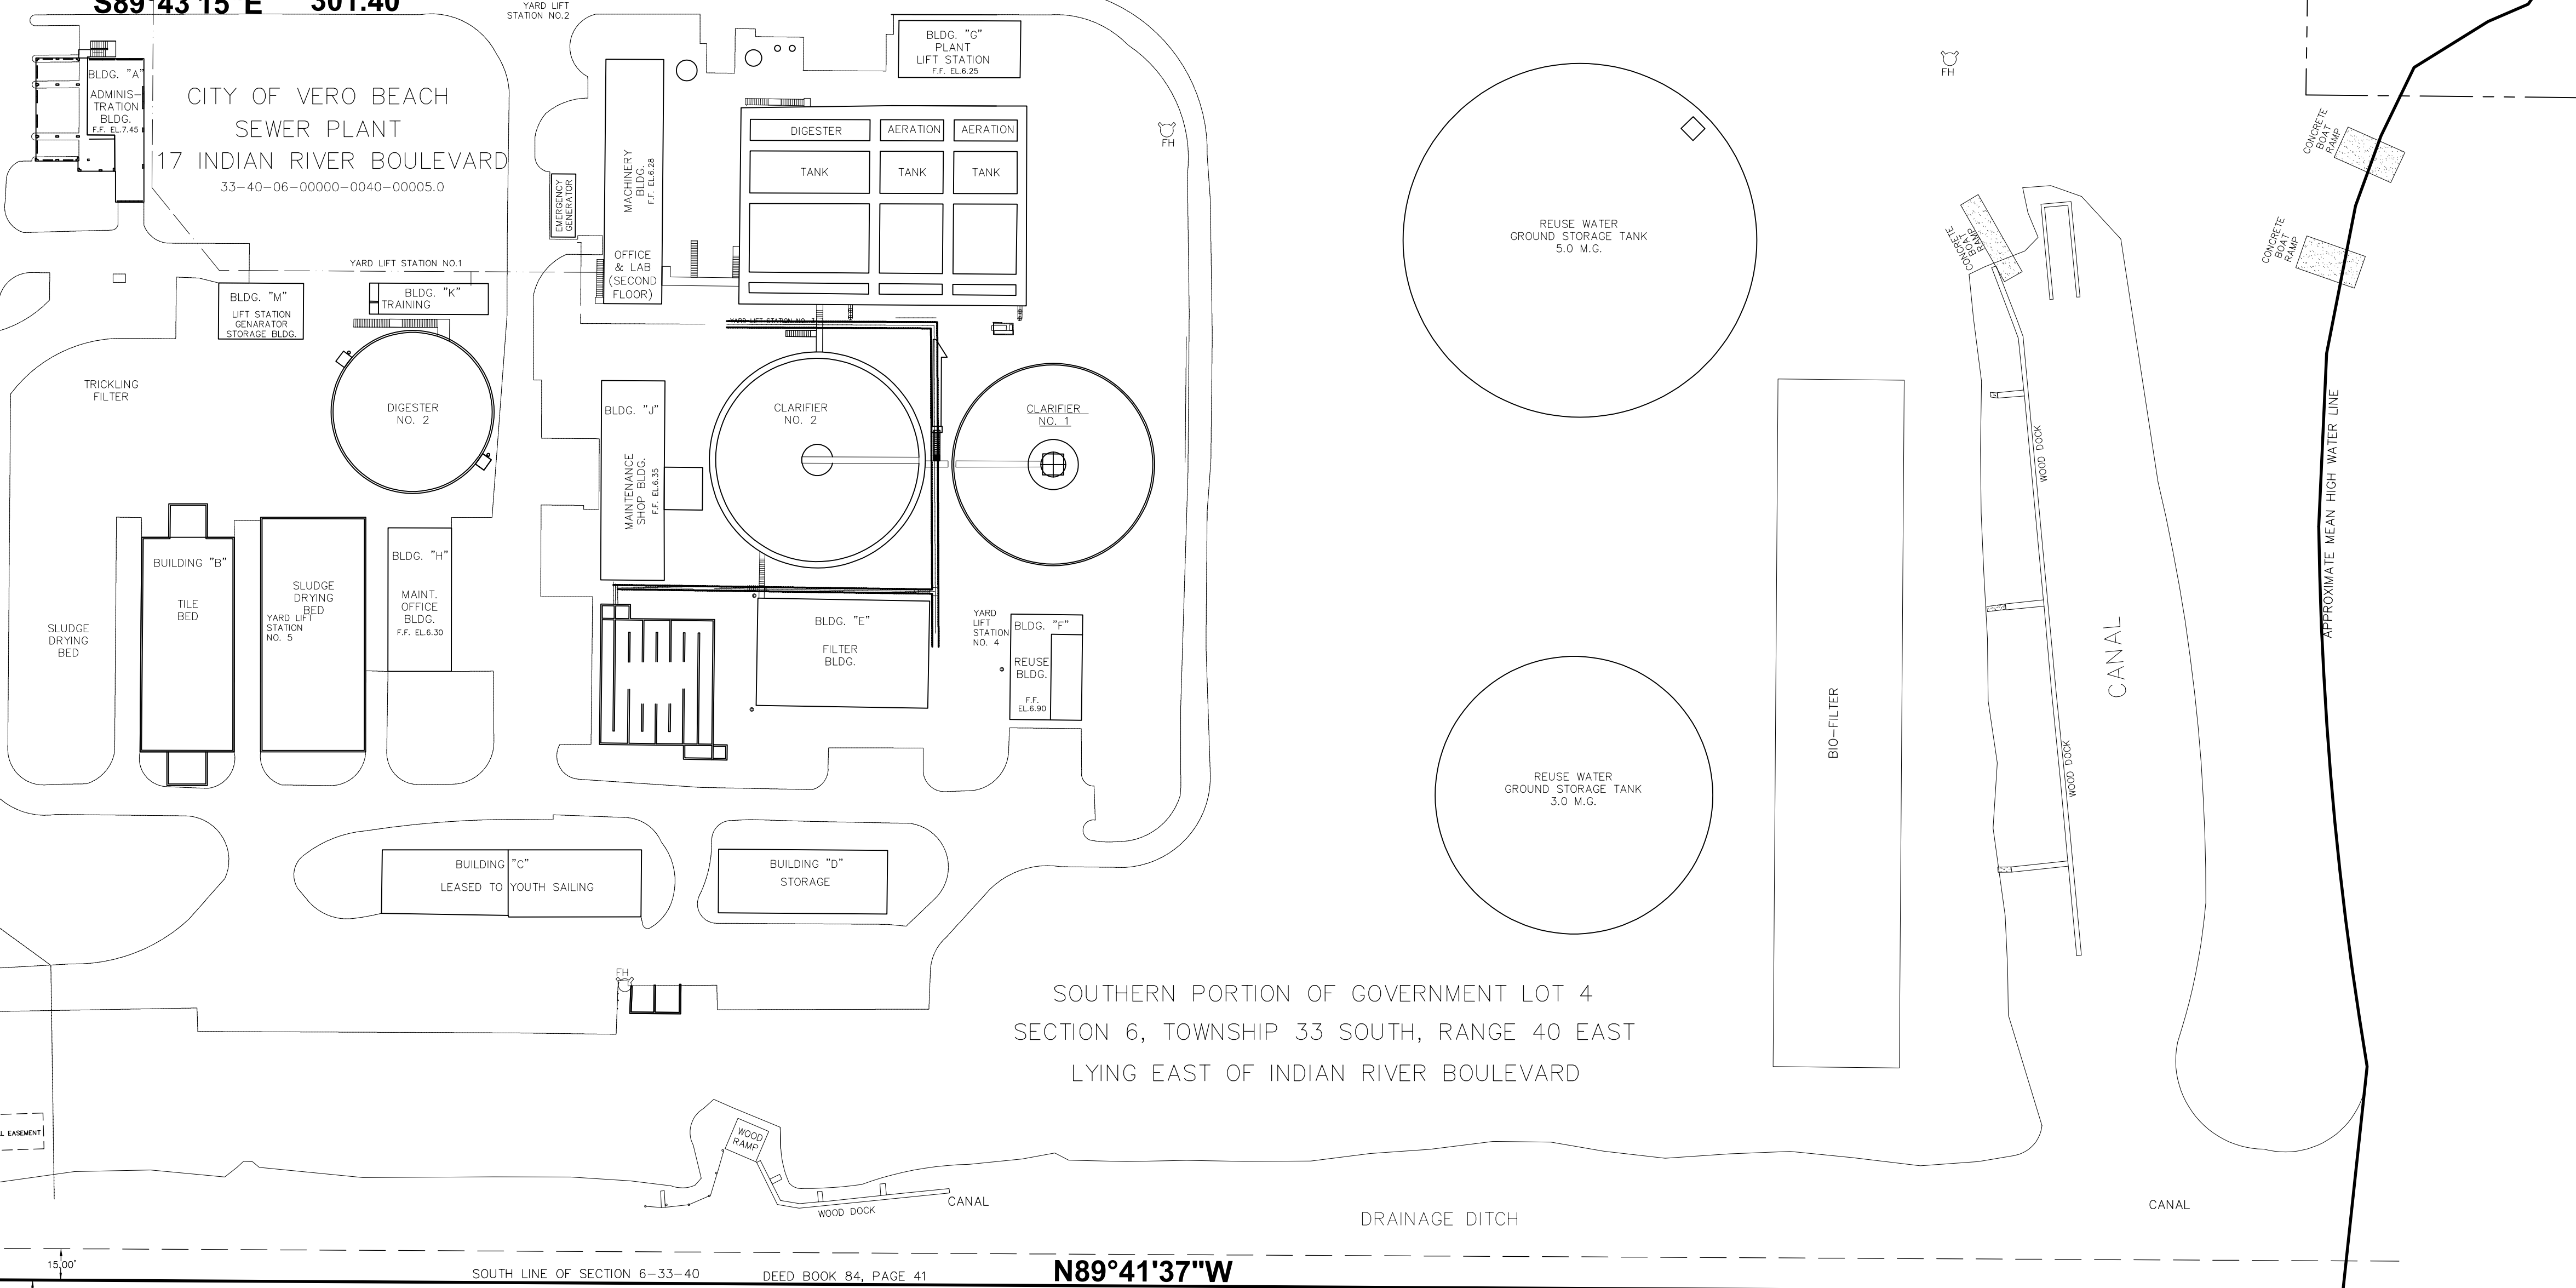

SOUTHERN PORTION OF GOVERNMENT LOT 4  
SECTION 6, TOWNSHIP 33 SOUTH, RANGE 40 EAST  
LYING EAST OF INDIAN RIVER BOULEVARD

SOUTH LINE OF SECTION 6-33-40 DEED BOOK 84, PAGE 41  
NORTH LINE OF SECTION 7-33-40 FDOT DITCH EASEMENT

N89°41'37"W 1140.33'

GOVERNMENT LOTS 1 & 2, SECTION 7-33-40